


1 Site
1" = 20'-0"

STH 42

STH 57

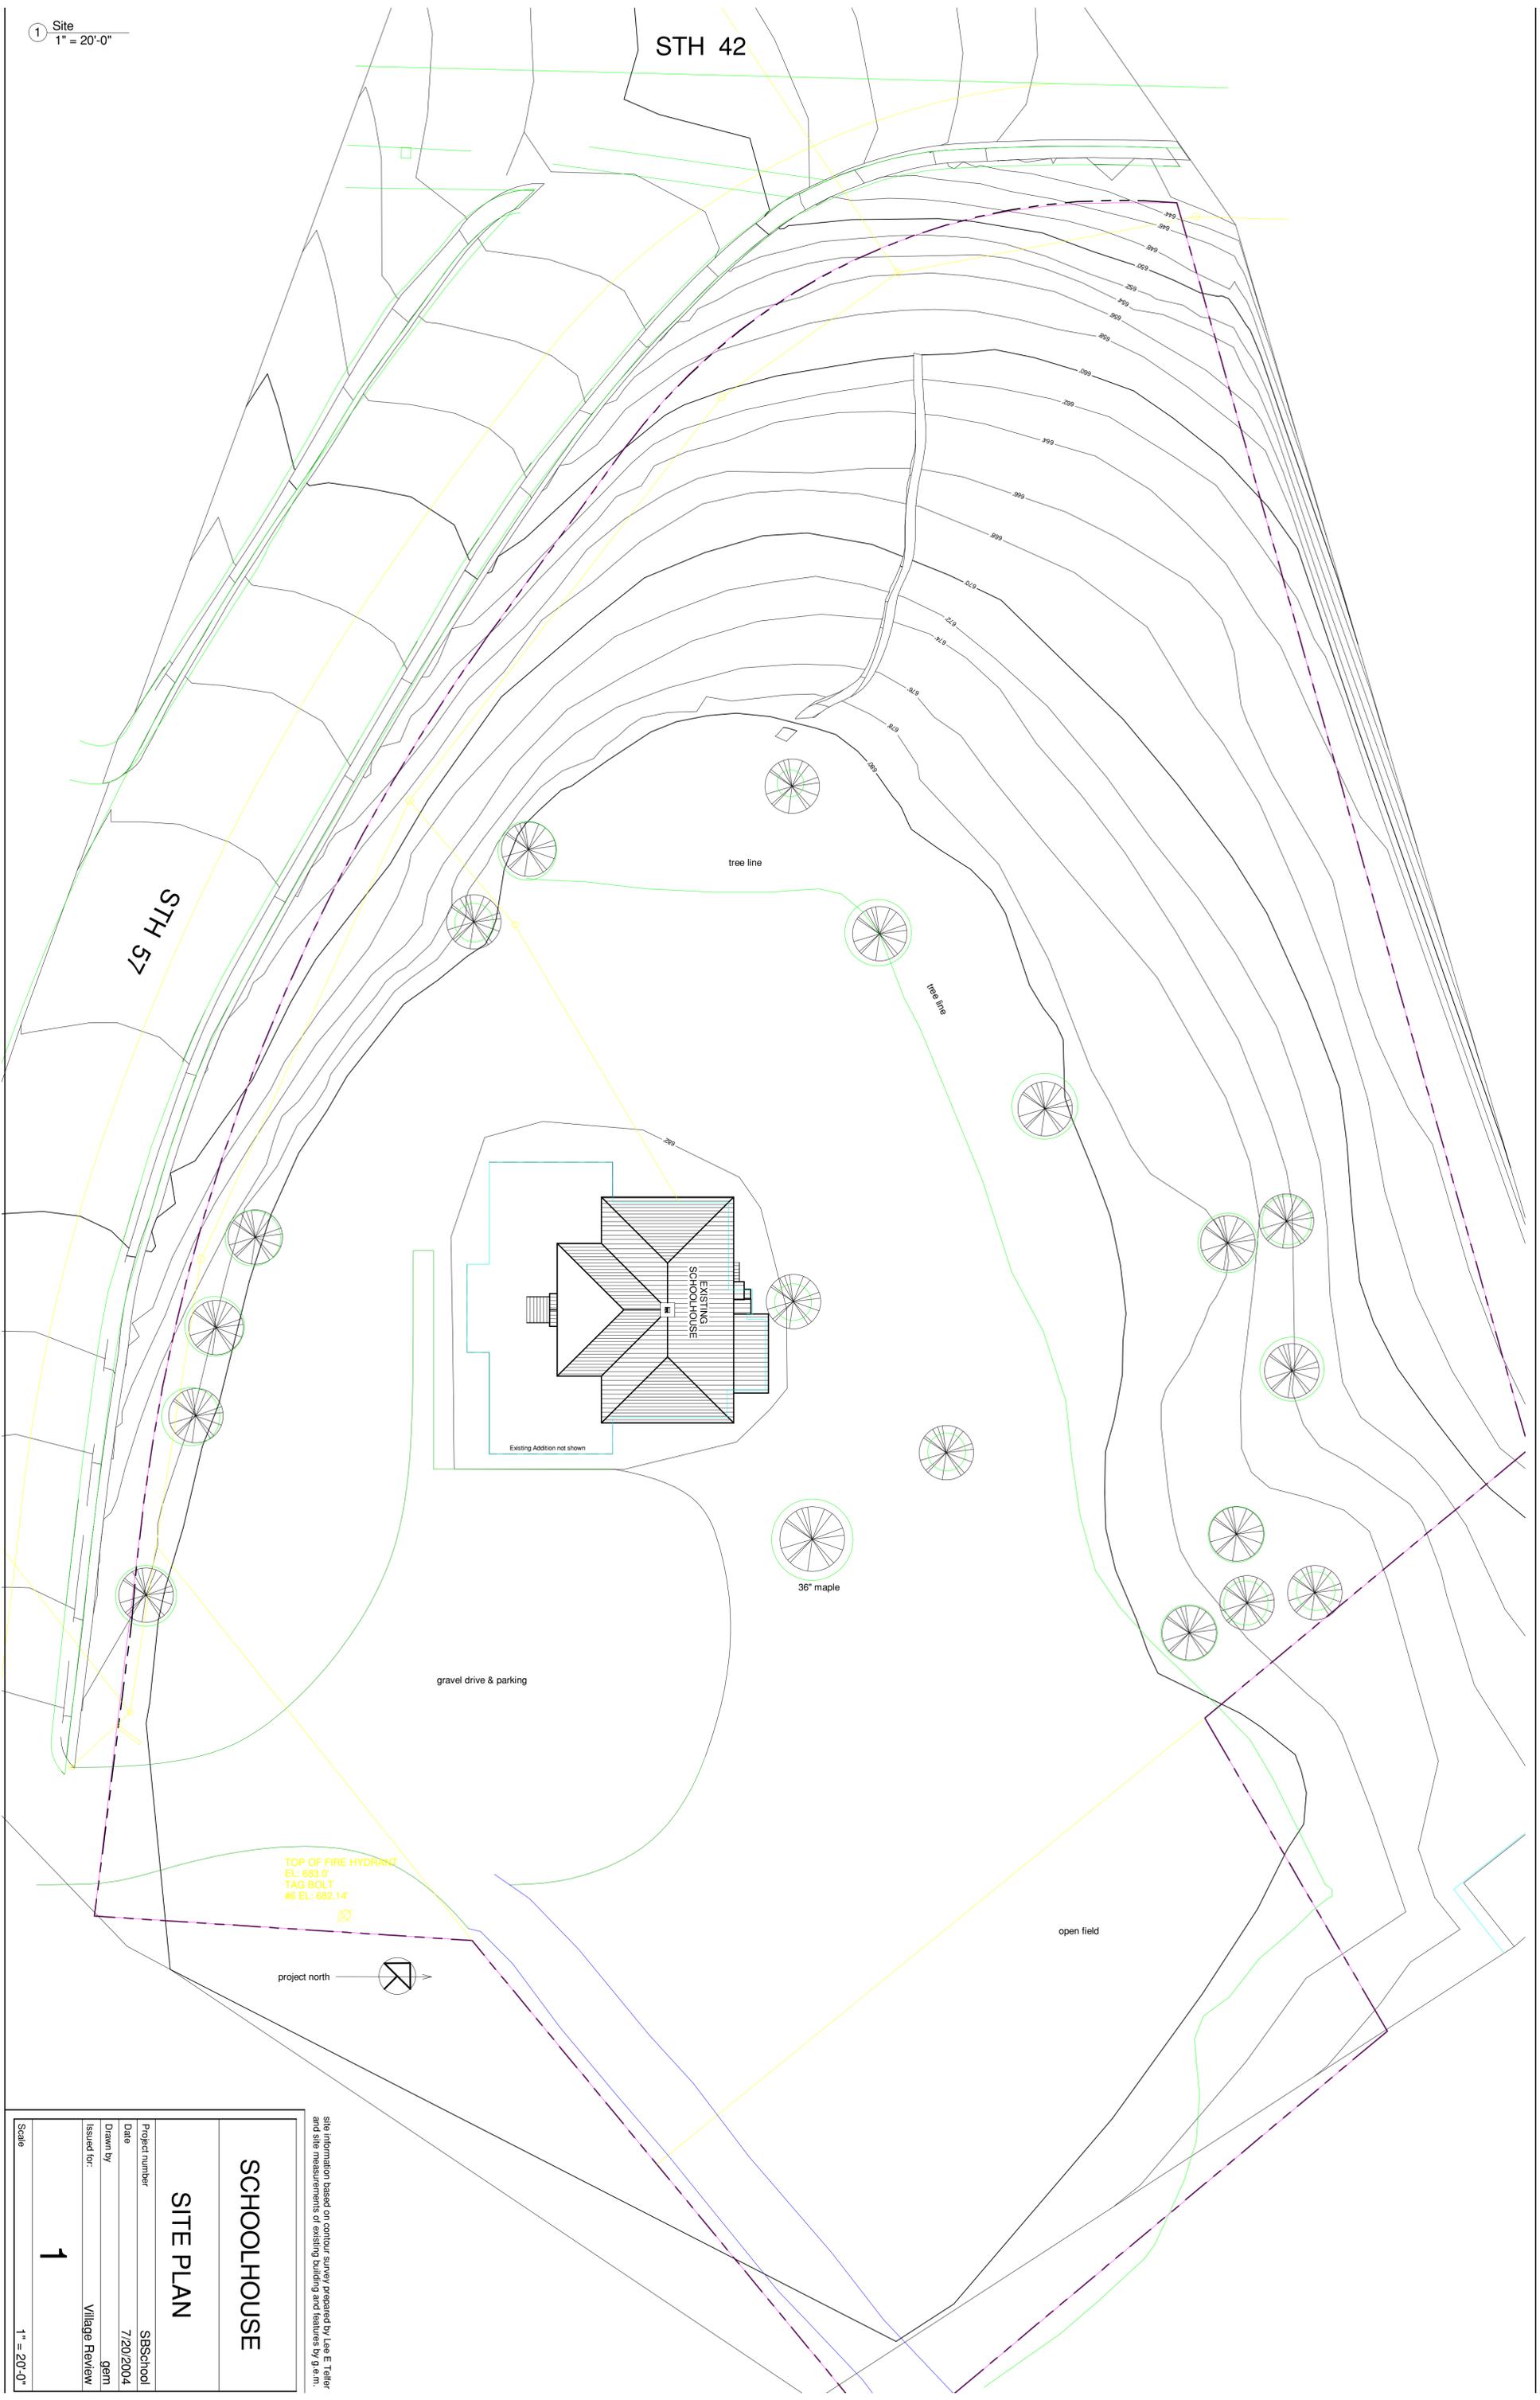

TOP OF FIRE HYDRANT
EL: 683.0'
TAG BOLT
#6 EL: 682.14'



site information based on contour survey prepared by Lee E. Teller
and site measurements of existing building and features by g.e.m.

SCHOOLHOUSE

SITE PLAN

Project number	SBSchool
Date	7/20/2004
Drawn by	gem
Issued for:	Village Review

1

1" = 20'-0"