

Legend


<p>Water Distribution System</p> <ul style="list-style-type: none"> Existing Booster Station Future Booster Station Jungwirth Tower Reservoir Future 0.25 MG Water Tower Well No. 1 Well No. 2 Well No. 3 Future Pressure Zone Boundary Water Distribution System Improvements Existing Water Distribution System W123 Water Pipe Number 	<p>Sanitary Sewer System</p> <ul style="list-style-type: none"> Proposed Lift Stations Existing Lift Station Existing WWTP Forcemain Improvement Trunk Main Improvement Existing Sewer System Proposed Sewer Regional Boundaries Municipal Boundaries Planning Area Boundary Sanitary Pipe Number 	<p>Storm Sewer System</p> <ul style="list-style-type: none"> Storm Manholes Flooding Channels Pipe/Culvert Channel Improvement Storm Sewer Improvement Stormwater Storage Zones - I.N.C.D Stormwater Storage Zones Flood Proof Berm 2900 Basin New Retention Basin
---	--	--

Note: (Sanitary Sewer)
 Future sewer extensions are shown in natural valleys wherever possible in order to provide the maximum service by gravity to the upland areas. In areas where gravity sewer is not possible due to elevation, planned lift stations and force mains are shown to serve the low areas. In addition to topography, the routes shown for trunk sewer facilities are influenced by locations of roadways, parcel lines, and land uses.

It is important to note that the size and location of planned sewers shown on this drawing are schematics and are conceptual in nature. Detailed locations will need to be determined through feasibility studies and design development prior to construction. Typically, trunk facilities will be incorporated into future development, so the actual future locations of these facilities will be dependent on final development layouts.

Note: (Storm Sewer)
 I.N.C.D. = Improved Natural Closed Depression

Map Document: G:\P10\Sites\020700\GIS\WaterModel\Fig14-1_Comprehensive_Util_Plan_3444.mxd
 2/6/2007 - 10:24:29 AM

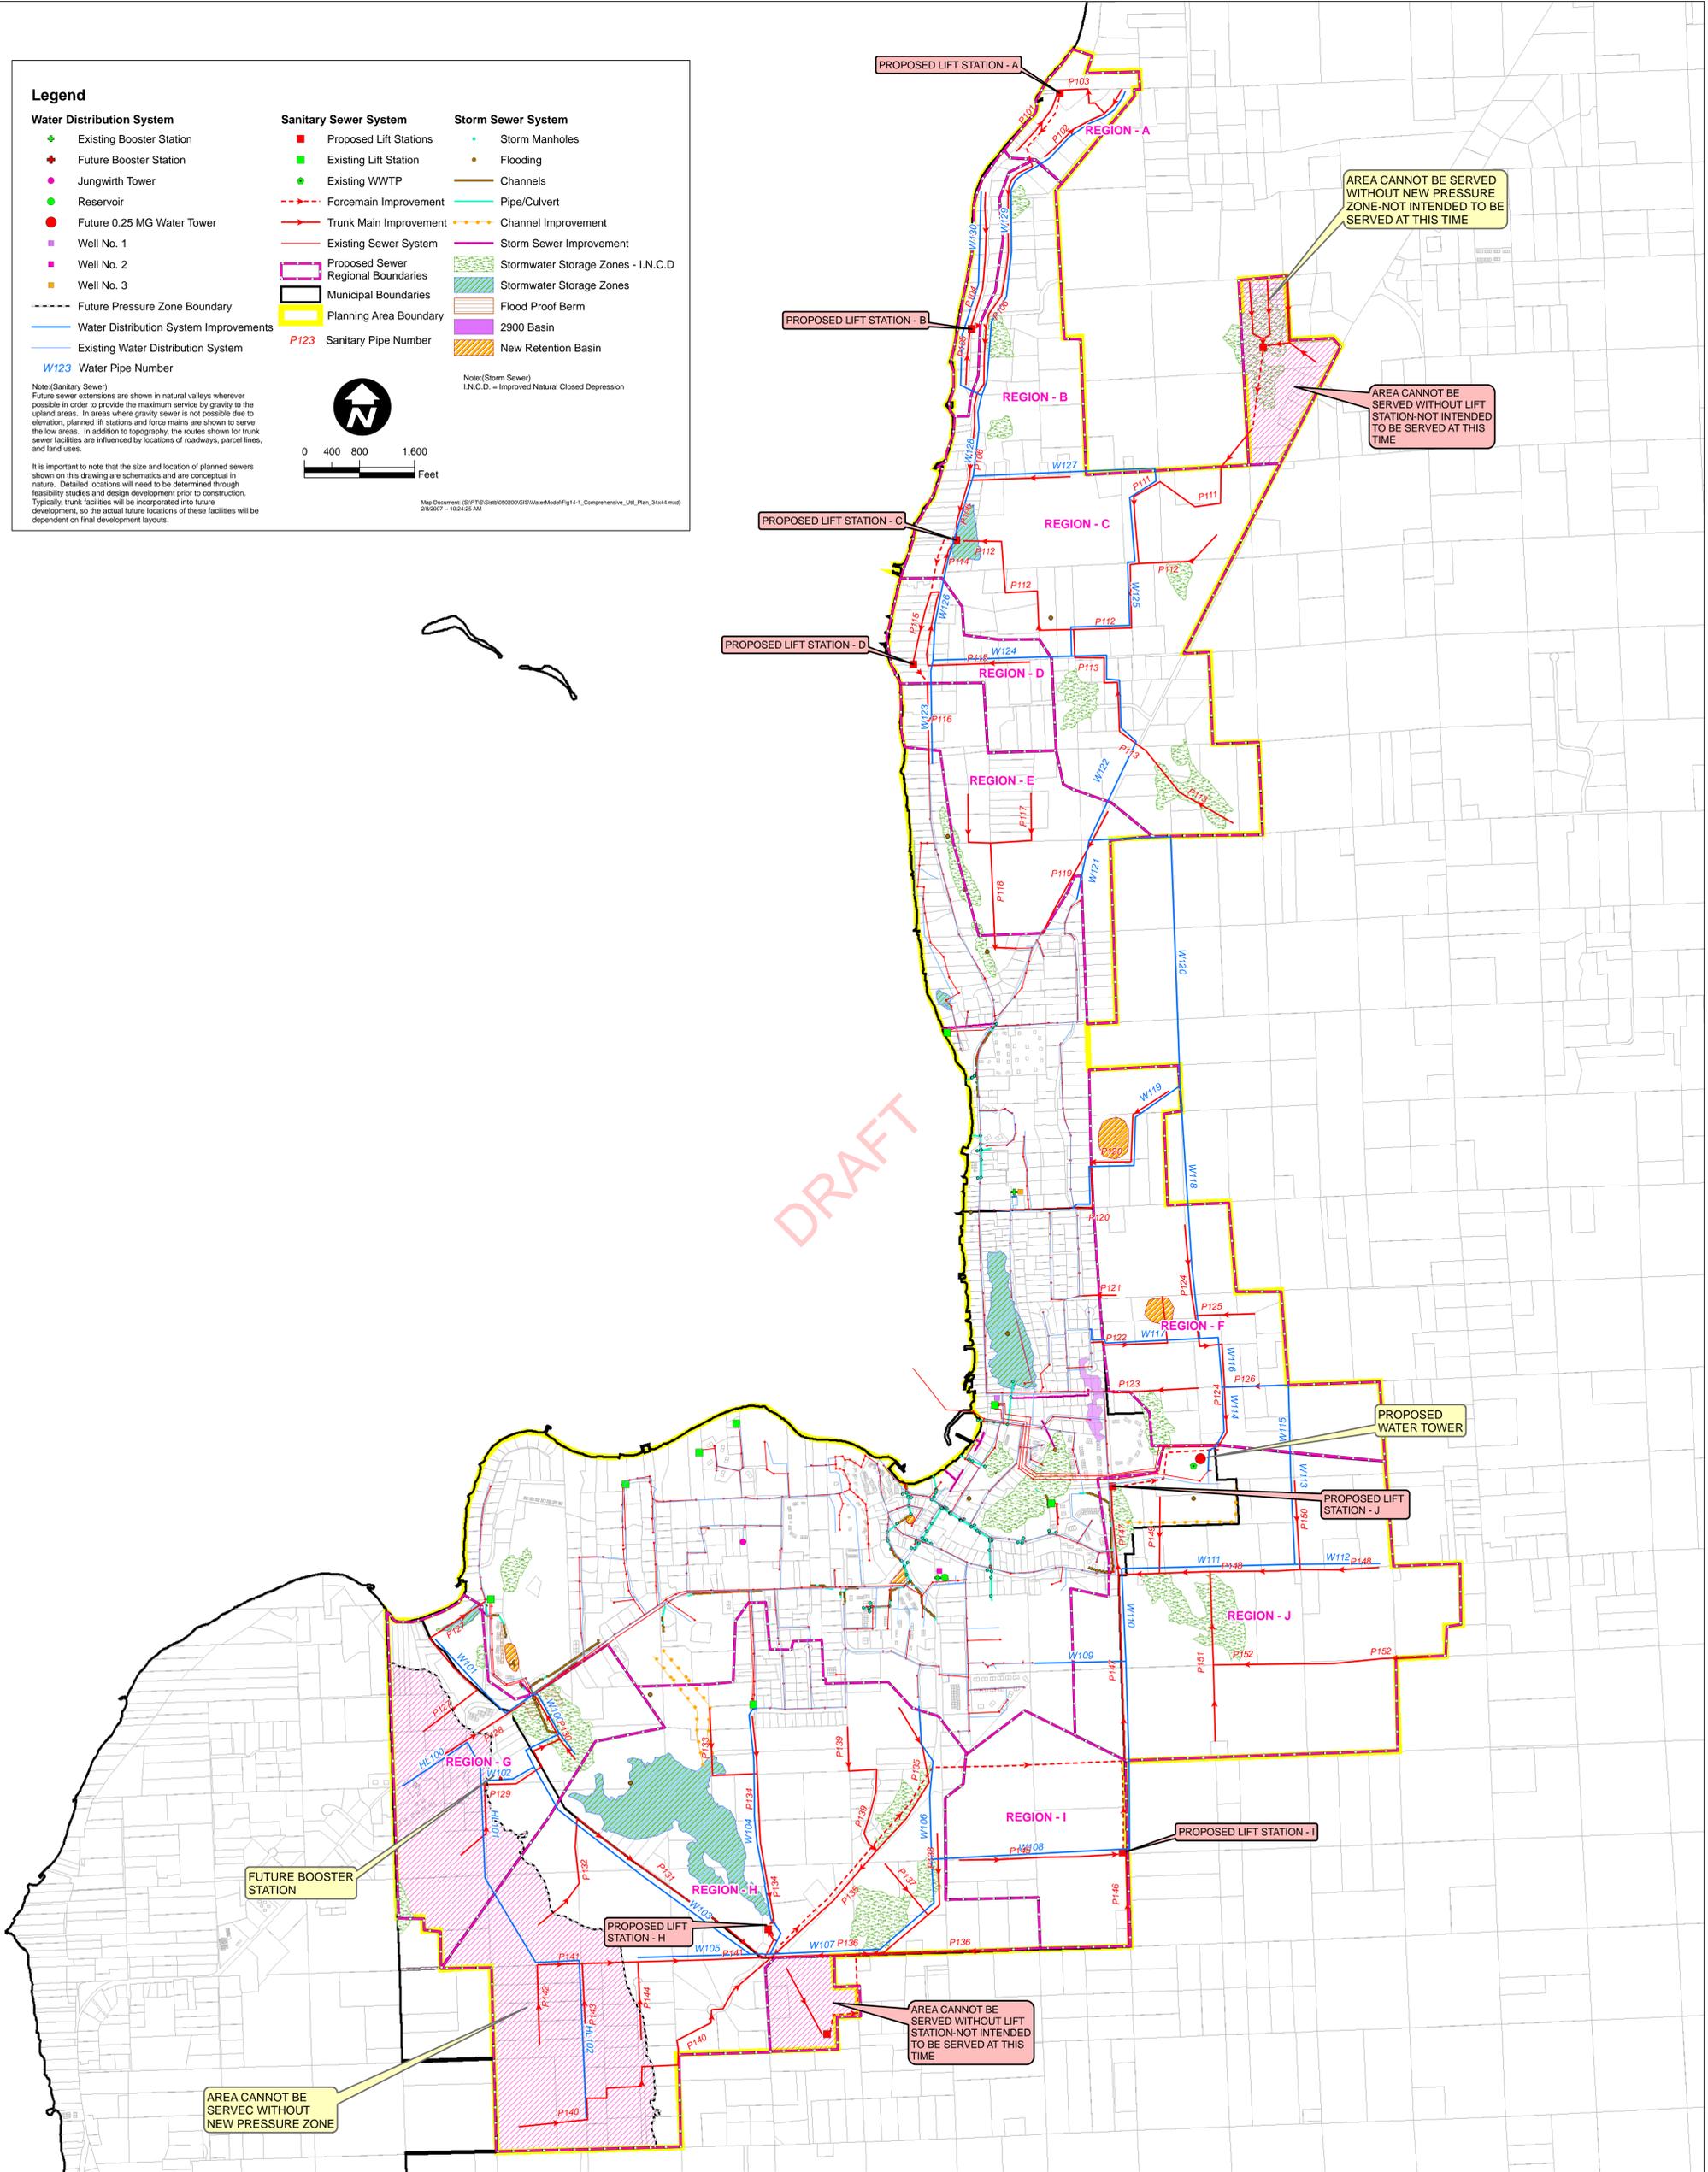

FILE NO.
ASISTB0502.00

DATE:
02/08/2007

COMPREHENSIVE UTILITIES PLAN
 Village of Sister Bay

Comprehensive
 Utilities Master
 Plan

Figure
 14-1